

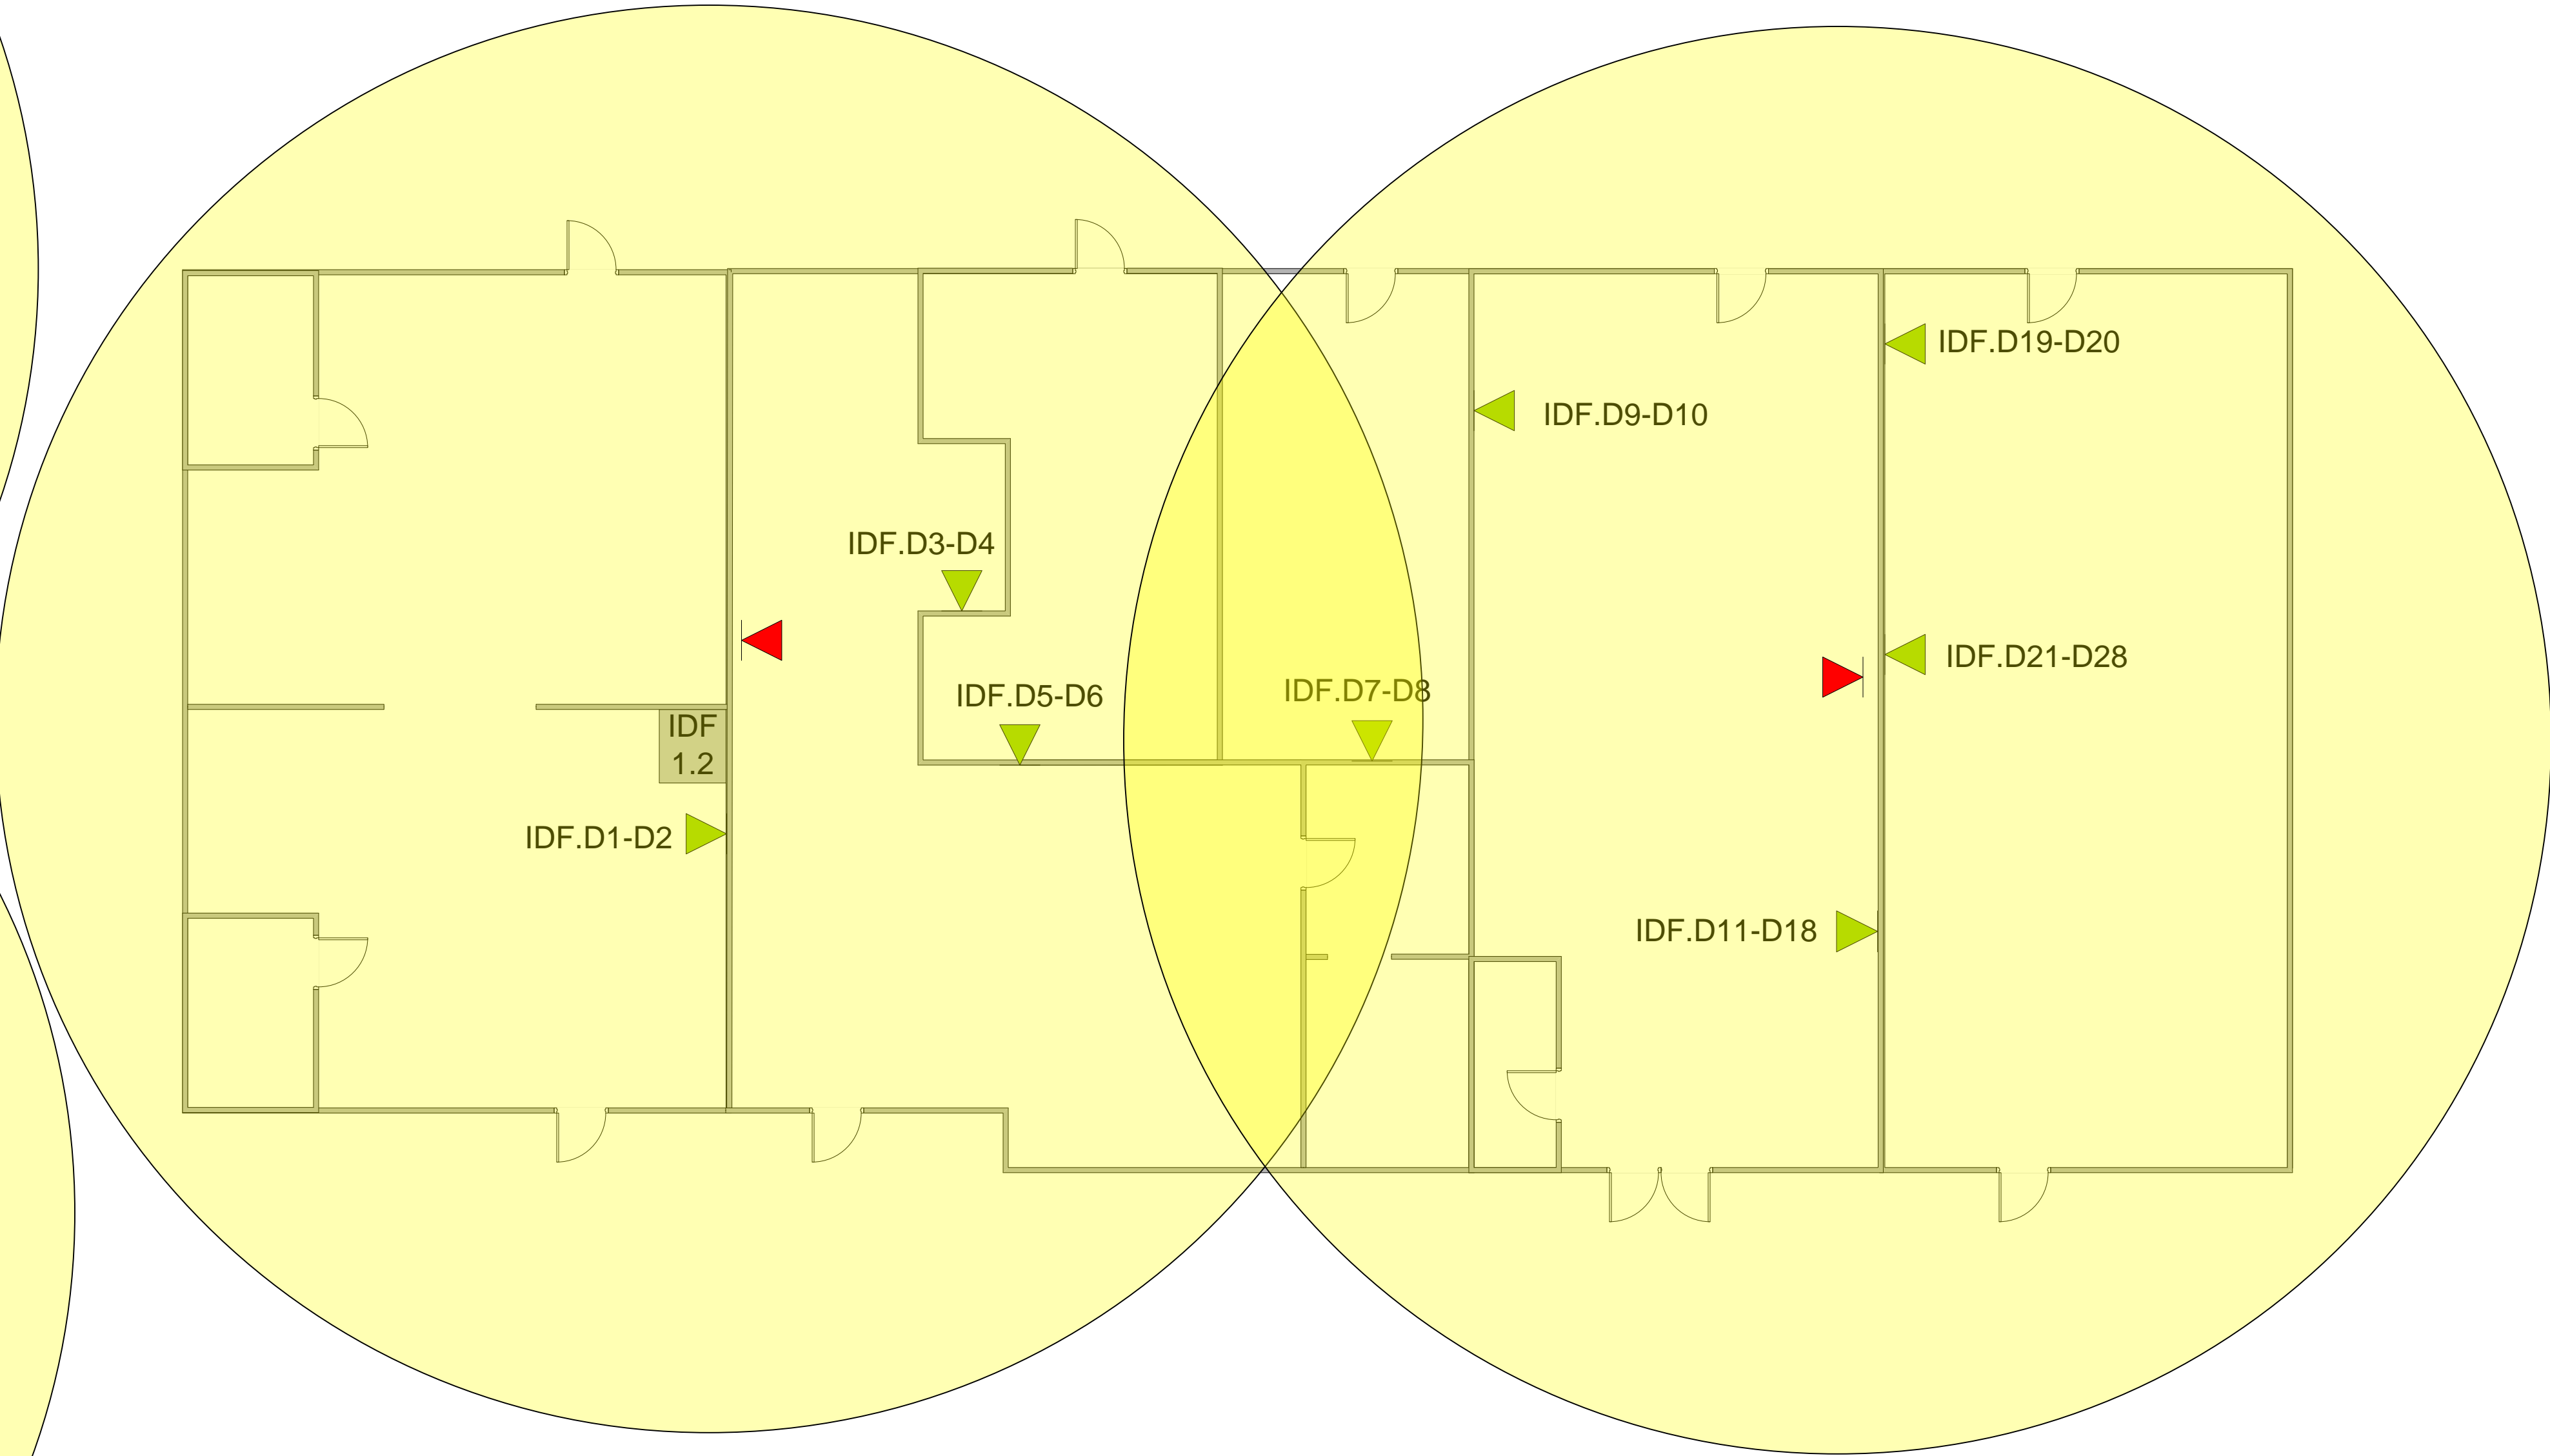
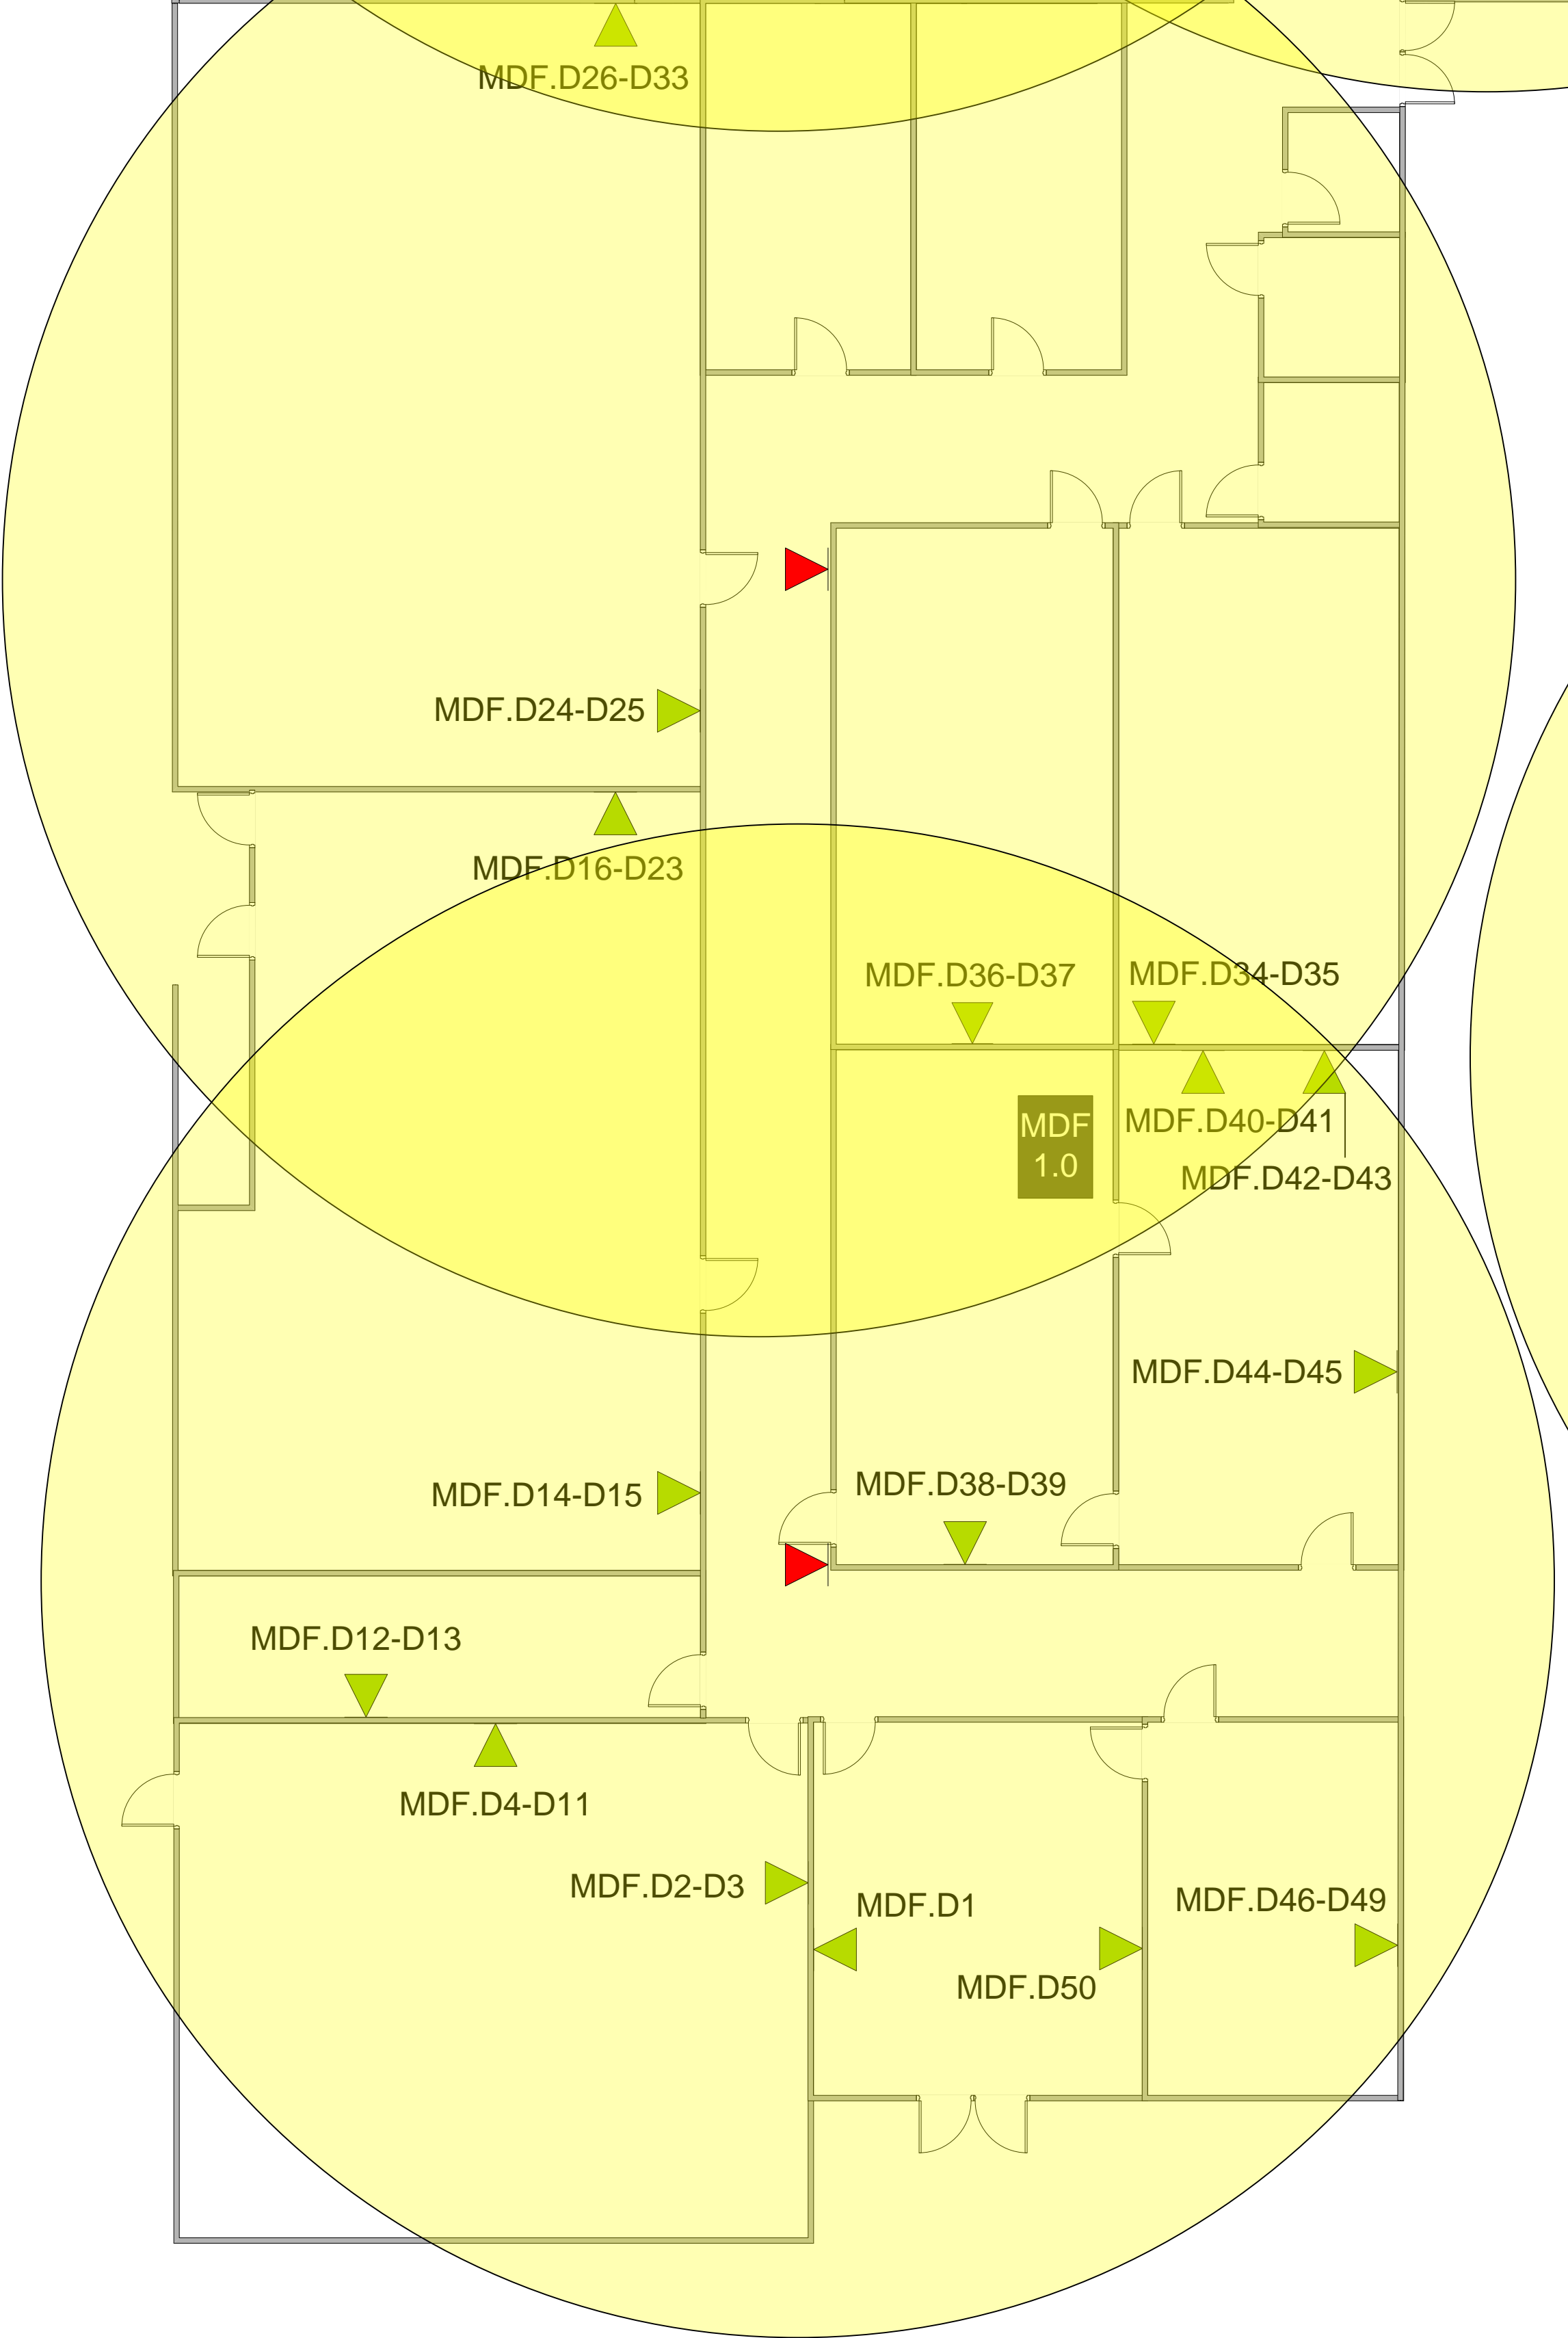


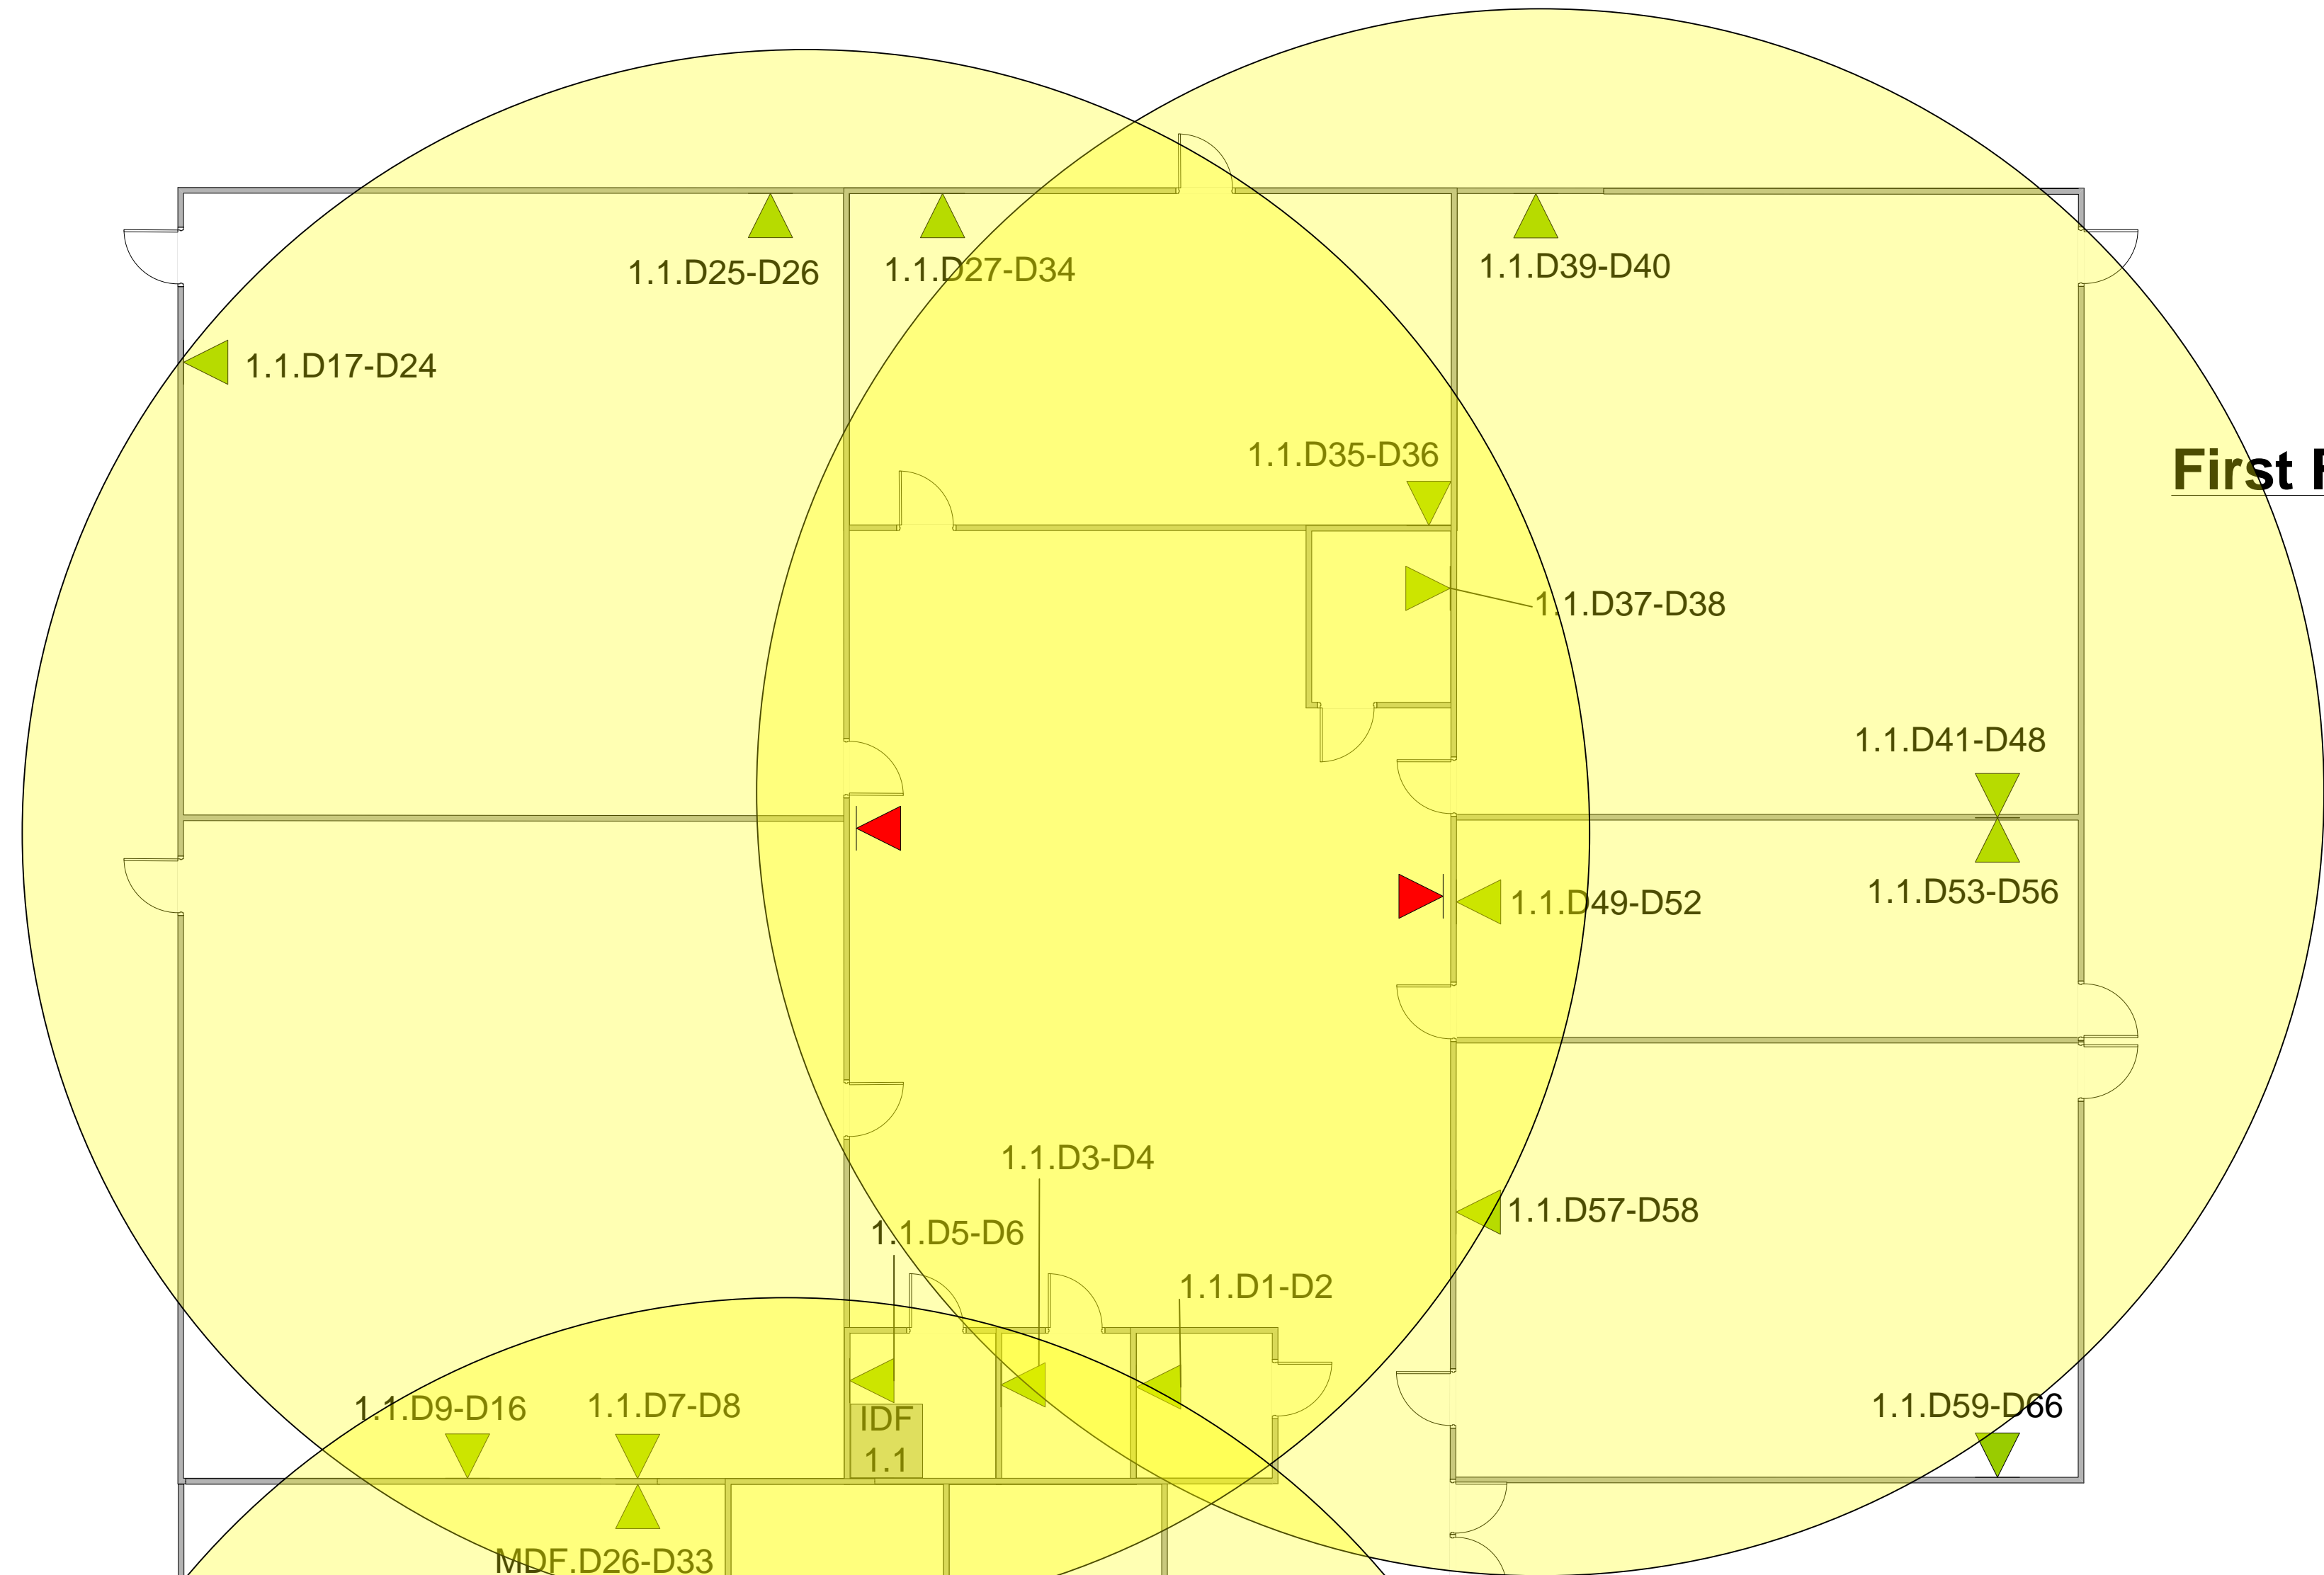

**Aldar Academy**  
4436 Engle Road  
Sacramento, CA 95821

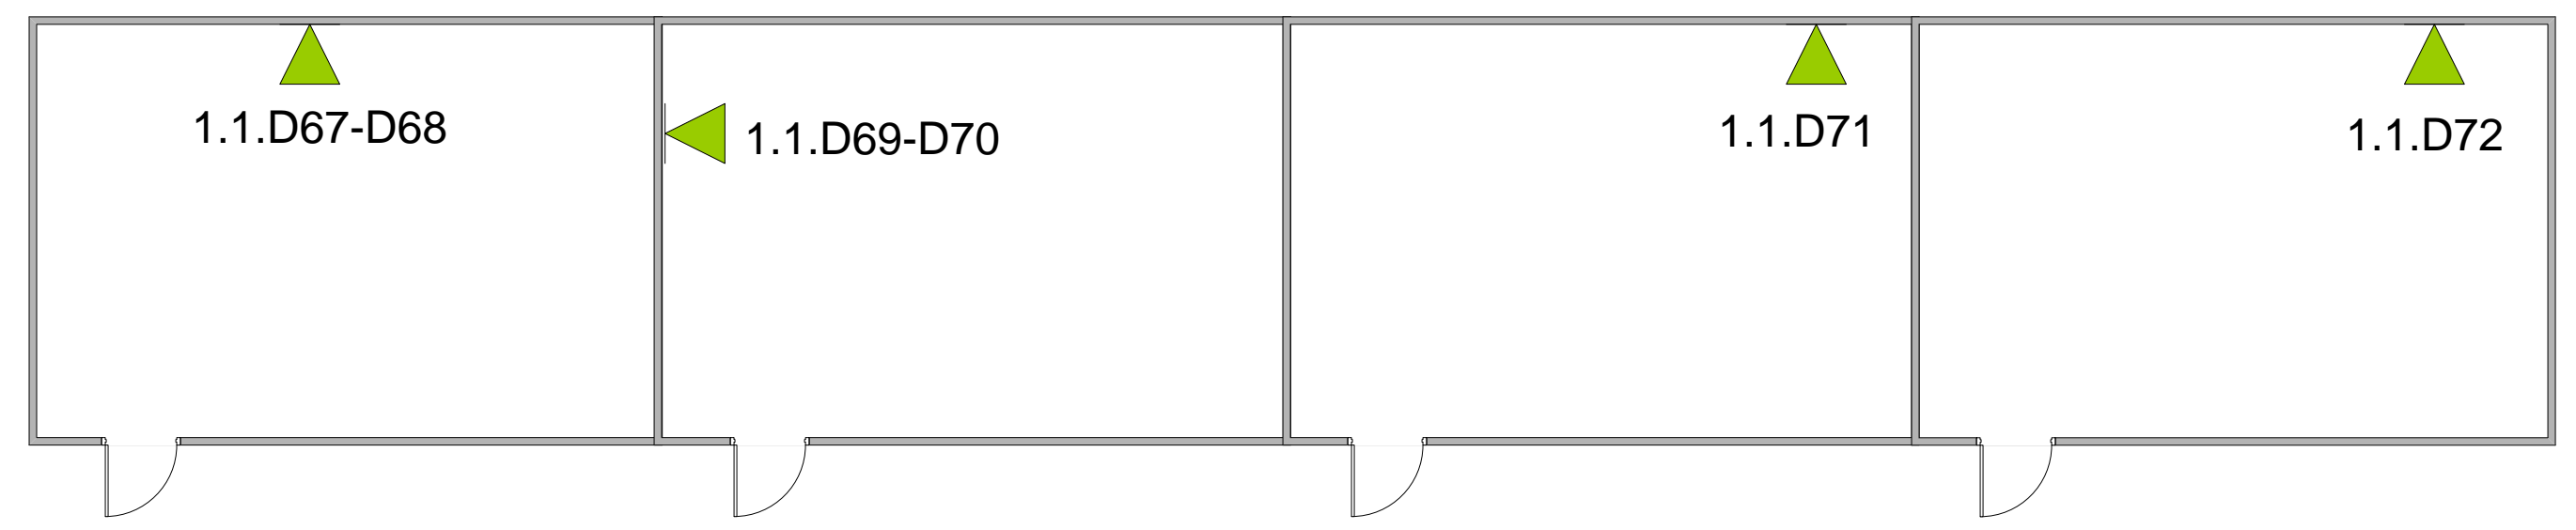

**KEY**

- CAT5E DROP
- Proposed Wireless drop
- IDF CABINET
- MDF CABINET

REV#	DESCRIPTION	DATE
1	DWG. CREATED	04/21/08

**COMMUNICATIONS LAYOUT**

FILE: Aldar Academy.VSD

PROJECT No.	PAGE No.
DATE: 10/12/09	COMM.1